

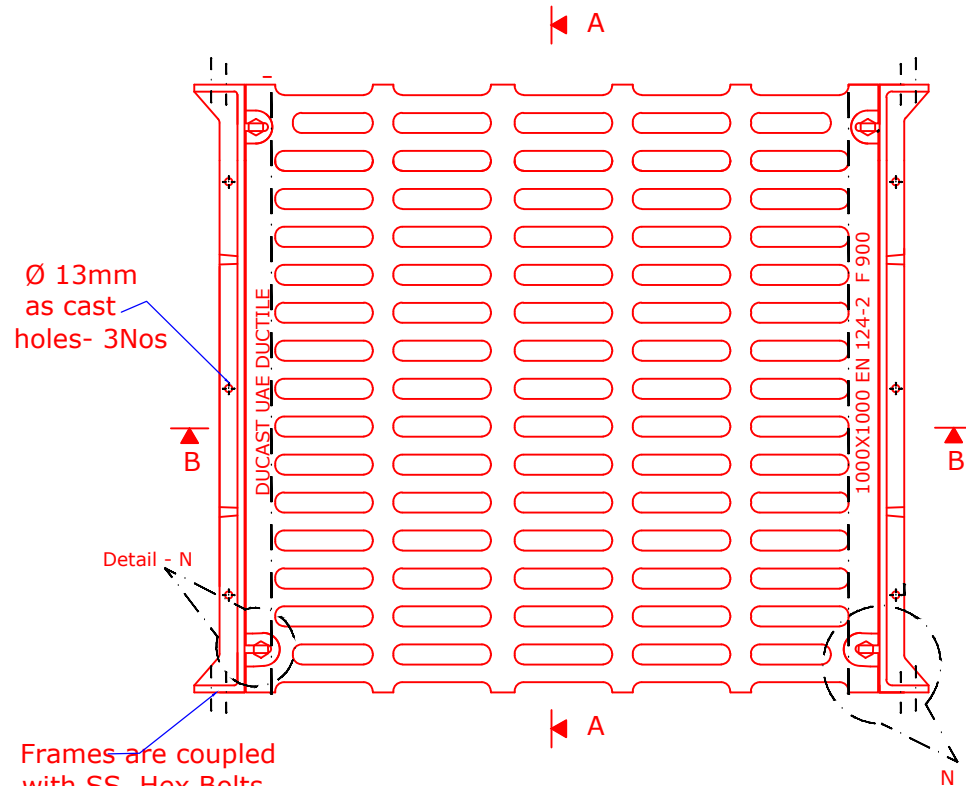
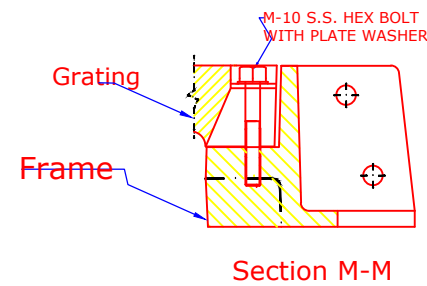
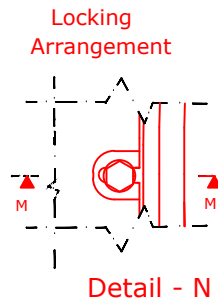


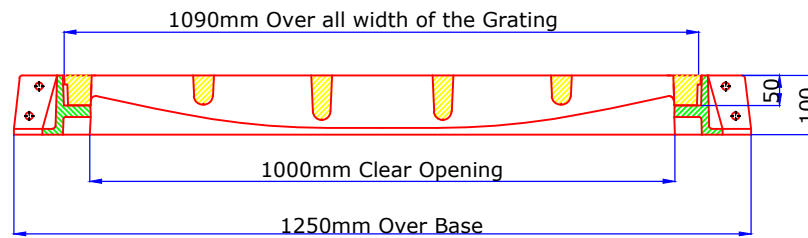

Plan View of Grating

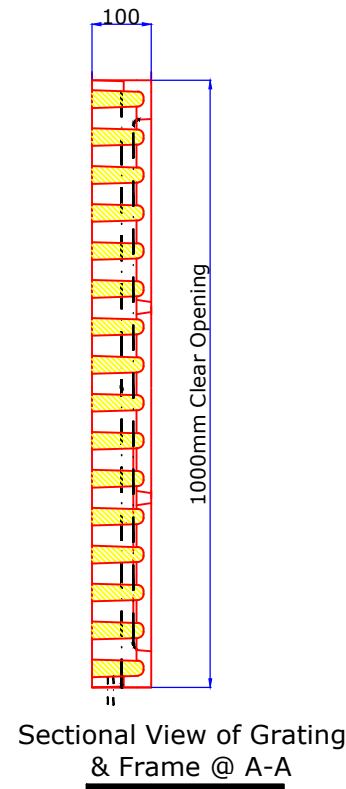

Note:
Water Way Area: 4427.5 Sq.cm
Percentage of water Way Area: 44.27%

REVISION	DESCRIPTION	DATE
PROJECT TITLE		
DETAILED PRODUCT DRAWING		
DRAWING TITLE		
1000x1000MM CLEAR OPENING DUCTILE IRON LOADING CLASS F 900 GRATING & FRAME		
		
DATE MAY 2013	DRAWN SOK	CHECKED KM
DRAWING No. CH-1010F		APPROVED AB
REVISION SCALE: NTS		0
ALL DIMENSIONS ARE IN MM		