



PLAN VIEW

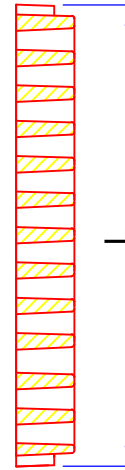


Sectional View @ O-O

LOCKING  
ARRANGEMENT

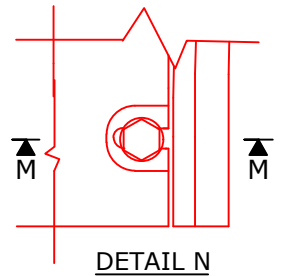


DETAIL N

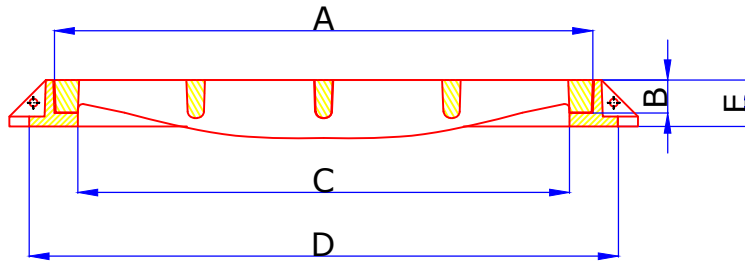

SECTIONAL VIEW @ N-N



M-10 S.S. HEX BOLT  
WITH PLATE WASHER

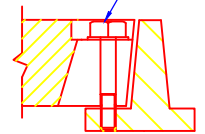

SECTION M-M

DRG. NO.	CLEAR OPENING C (mm)	OVER ALL WIDTH OF GRATING A (mm)	GRATING THICKNESS B (mm)	GRATING LENGTH L (mm)	OVER ALL WIDTH FRAME D (mm)	FRAME DEPTH E (mm)	LOADING (kN)	WATER WAY AREA Sq.cm
CH-7570F	750	850	52	700	1010	70	900	2350

DATE : 19-02-2018	DESCRIPTION : 750 MM CLEAR OPENING ,700MM LENGTH DUCTILE IRON LOADING CLASS F-900 CHANNEL GRATING WITH ANGLE BARS	REV : 0
DRAWN BY : GK		SCALE : NTS
CHECKED BY: KM		ALL DIMENSIONS ARE IN MM
APP.BY: AB		