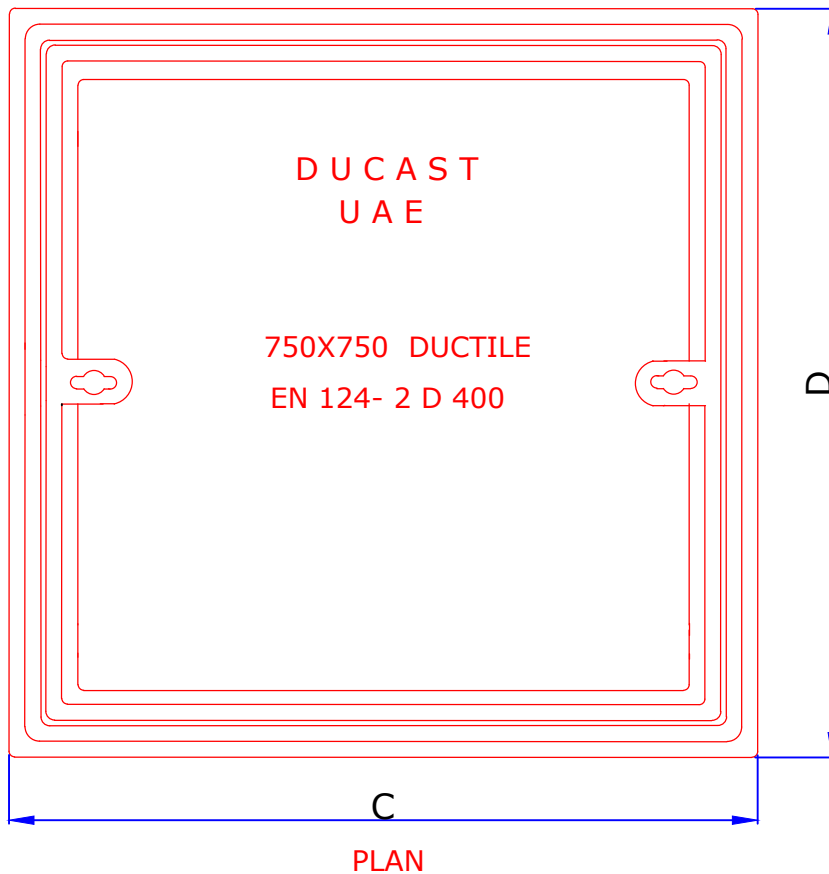


SECTIONAL VIEW

CODE	CLEAR OPENING AXB (mm)	OVER BASE CXD (mm)	DEPTH E (mm)	RECESS DEPTH F (mm)	LOADING (kN)
DI -17RCA	750x750	925x925	120	75	400

DATE : 13-08-16	DESCRIPTION : 750X750MM CLEAR OPENING DUCTILE IRON LOADING CLASS D 400 DOUBLE SEAL RECESSED COVER AND FRAME	REV : 0
DRAWN BY : GK		SCALE : NTS
CHECKED BY: KM		ALL DIMENSIONS ARE IN MM
APP.BY: AB		