



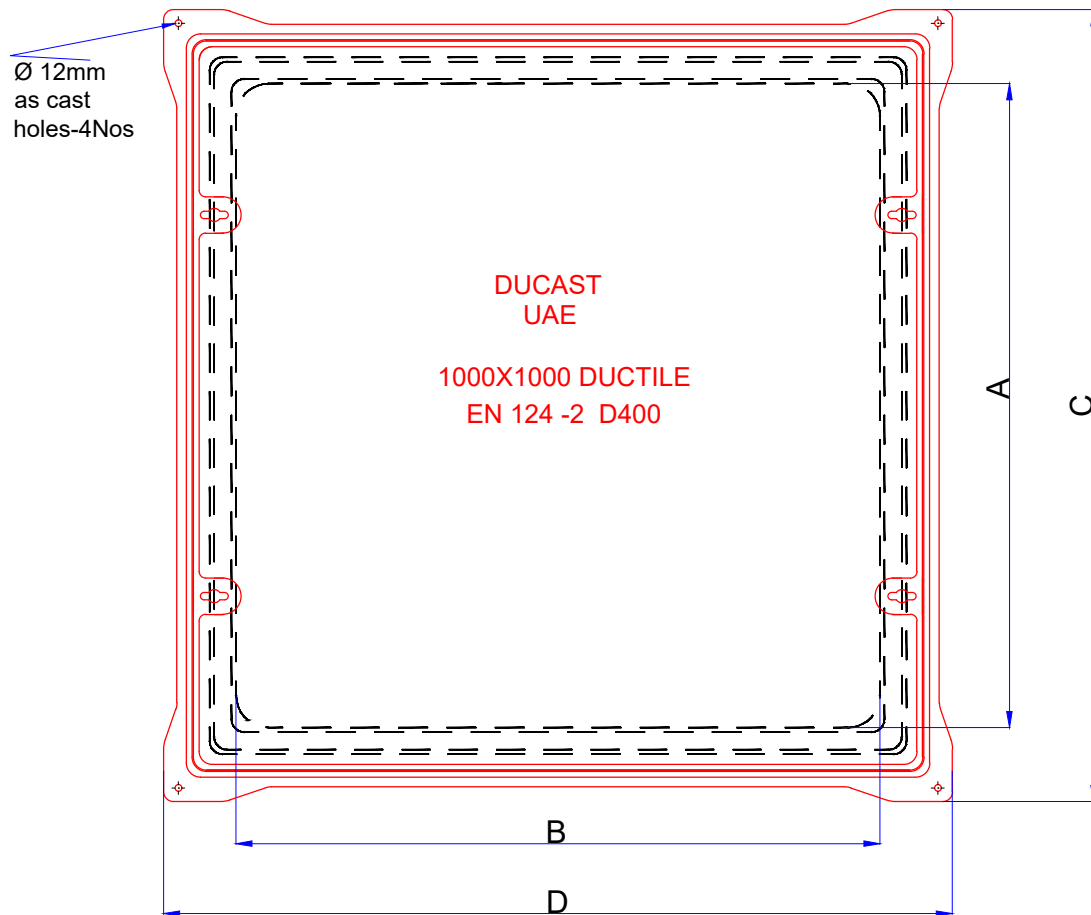

Plan View

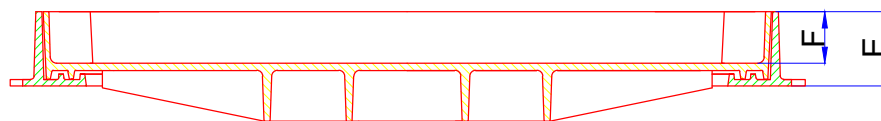

Sectional View

CODE	CLEAR OPENING AXB (mm)	OVER BASE CXD (mm)	DEPTH E (mm)	RECESSED DEPTH F (mm)	LOADING kN	STANDARD
DIRC-20A	1000X1000	1230X1230	115	80	400	EN 124-2015

DATE : 17-02-18	DESCRIPTION : 1000X1000MM CLEAR OPENING DUCTILE IRON LOADING CLASS D-400 DOUBLE SEAL RECESSED COVER & FRAME	REV : 0
DRAWN BY : GK		SCALE : NTS
CHECKED BY: KM		ALL DIMENSIONS ARE
APP.BY: AB		IN MM