




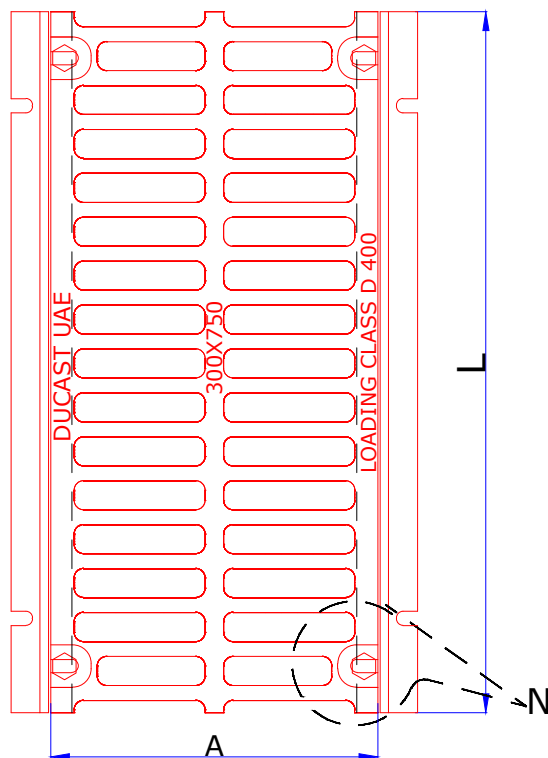


PLAN

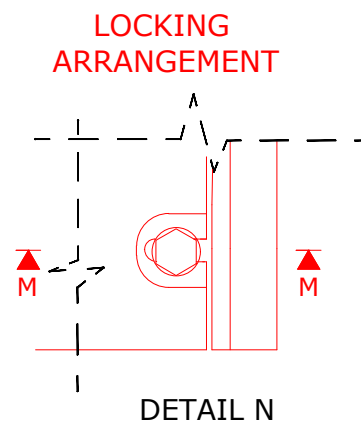

M-10 S.S. HEX BOLT
WITH PLATE WASHER

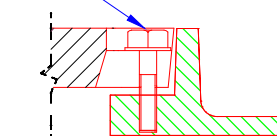

SECTION M-M

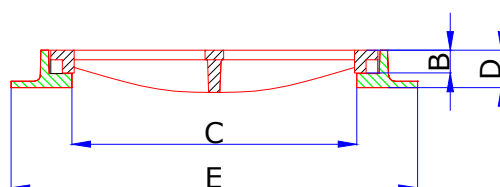

SECTIONAL VIEW

CODE	WIDTH OF GRATING A (mm)	OVER ALL GRATING THICKNESS B (mm)	CLEAR OPENING C (mm)	GRATING LENGTH L (mm)	WIDTH OVER ALL FRAME E (mm)	FRAME DEPTH D (mm)	LOADING Kn
CH-1A	350	26	300	750	435	40	400

DATE : 05-08-2017	DESCRIPTION :	REV : 0
DRAWN BY : GK	300X750 mm CLEAR OPENING DUCTILE	SCALE : NTS
CHECKED BY: KM	IRON LOADING CLASS D 400 CHANNEL	ALL DIMENSIONS ARE
APP.BY: AB	GRATING & FRAME .	IN MM