


PLAN OF COVER & FRAME

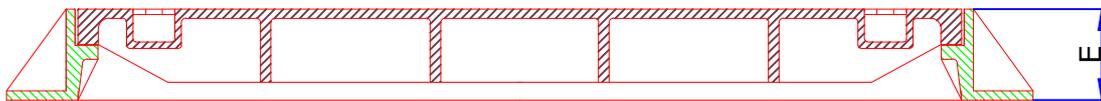

SECTIONAL VIEW

CODE	CLEAR OPENING A X B(mm)	OVER BASE CXD (mm)	DEPTH E (mm)	LOADING KN
CW-4	465X920	665X1120	97	400

DATE : 25-10-18	DESCRIPTION : 465X920 MM CLEAR OPENING SOLID TOP LOADING CLASS (D-400) MACHINE SEATED COVER & FRAME	REV : 0
DRAWN BY : GK		SCALE : NTS
CHECKED BY: KM		ALL DIMENSIONS ARE IN MM
APP.BY: AB		